


# ROCKY MOUNTAIN AUDIO VIDEO EXPO

10/19/22 - 10/20/22

CROWNE PLAZA DENVER AIRPORT - LEVEL 1 - DENVER, CO

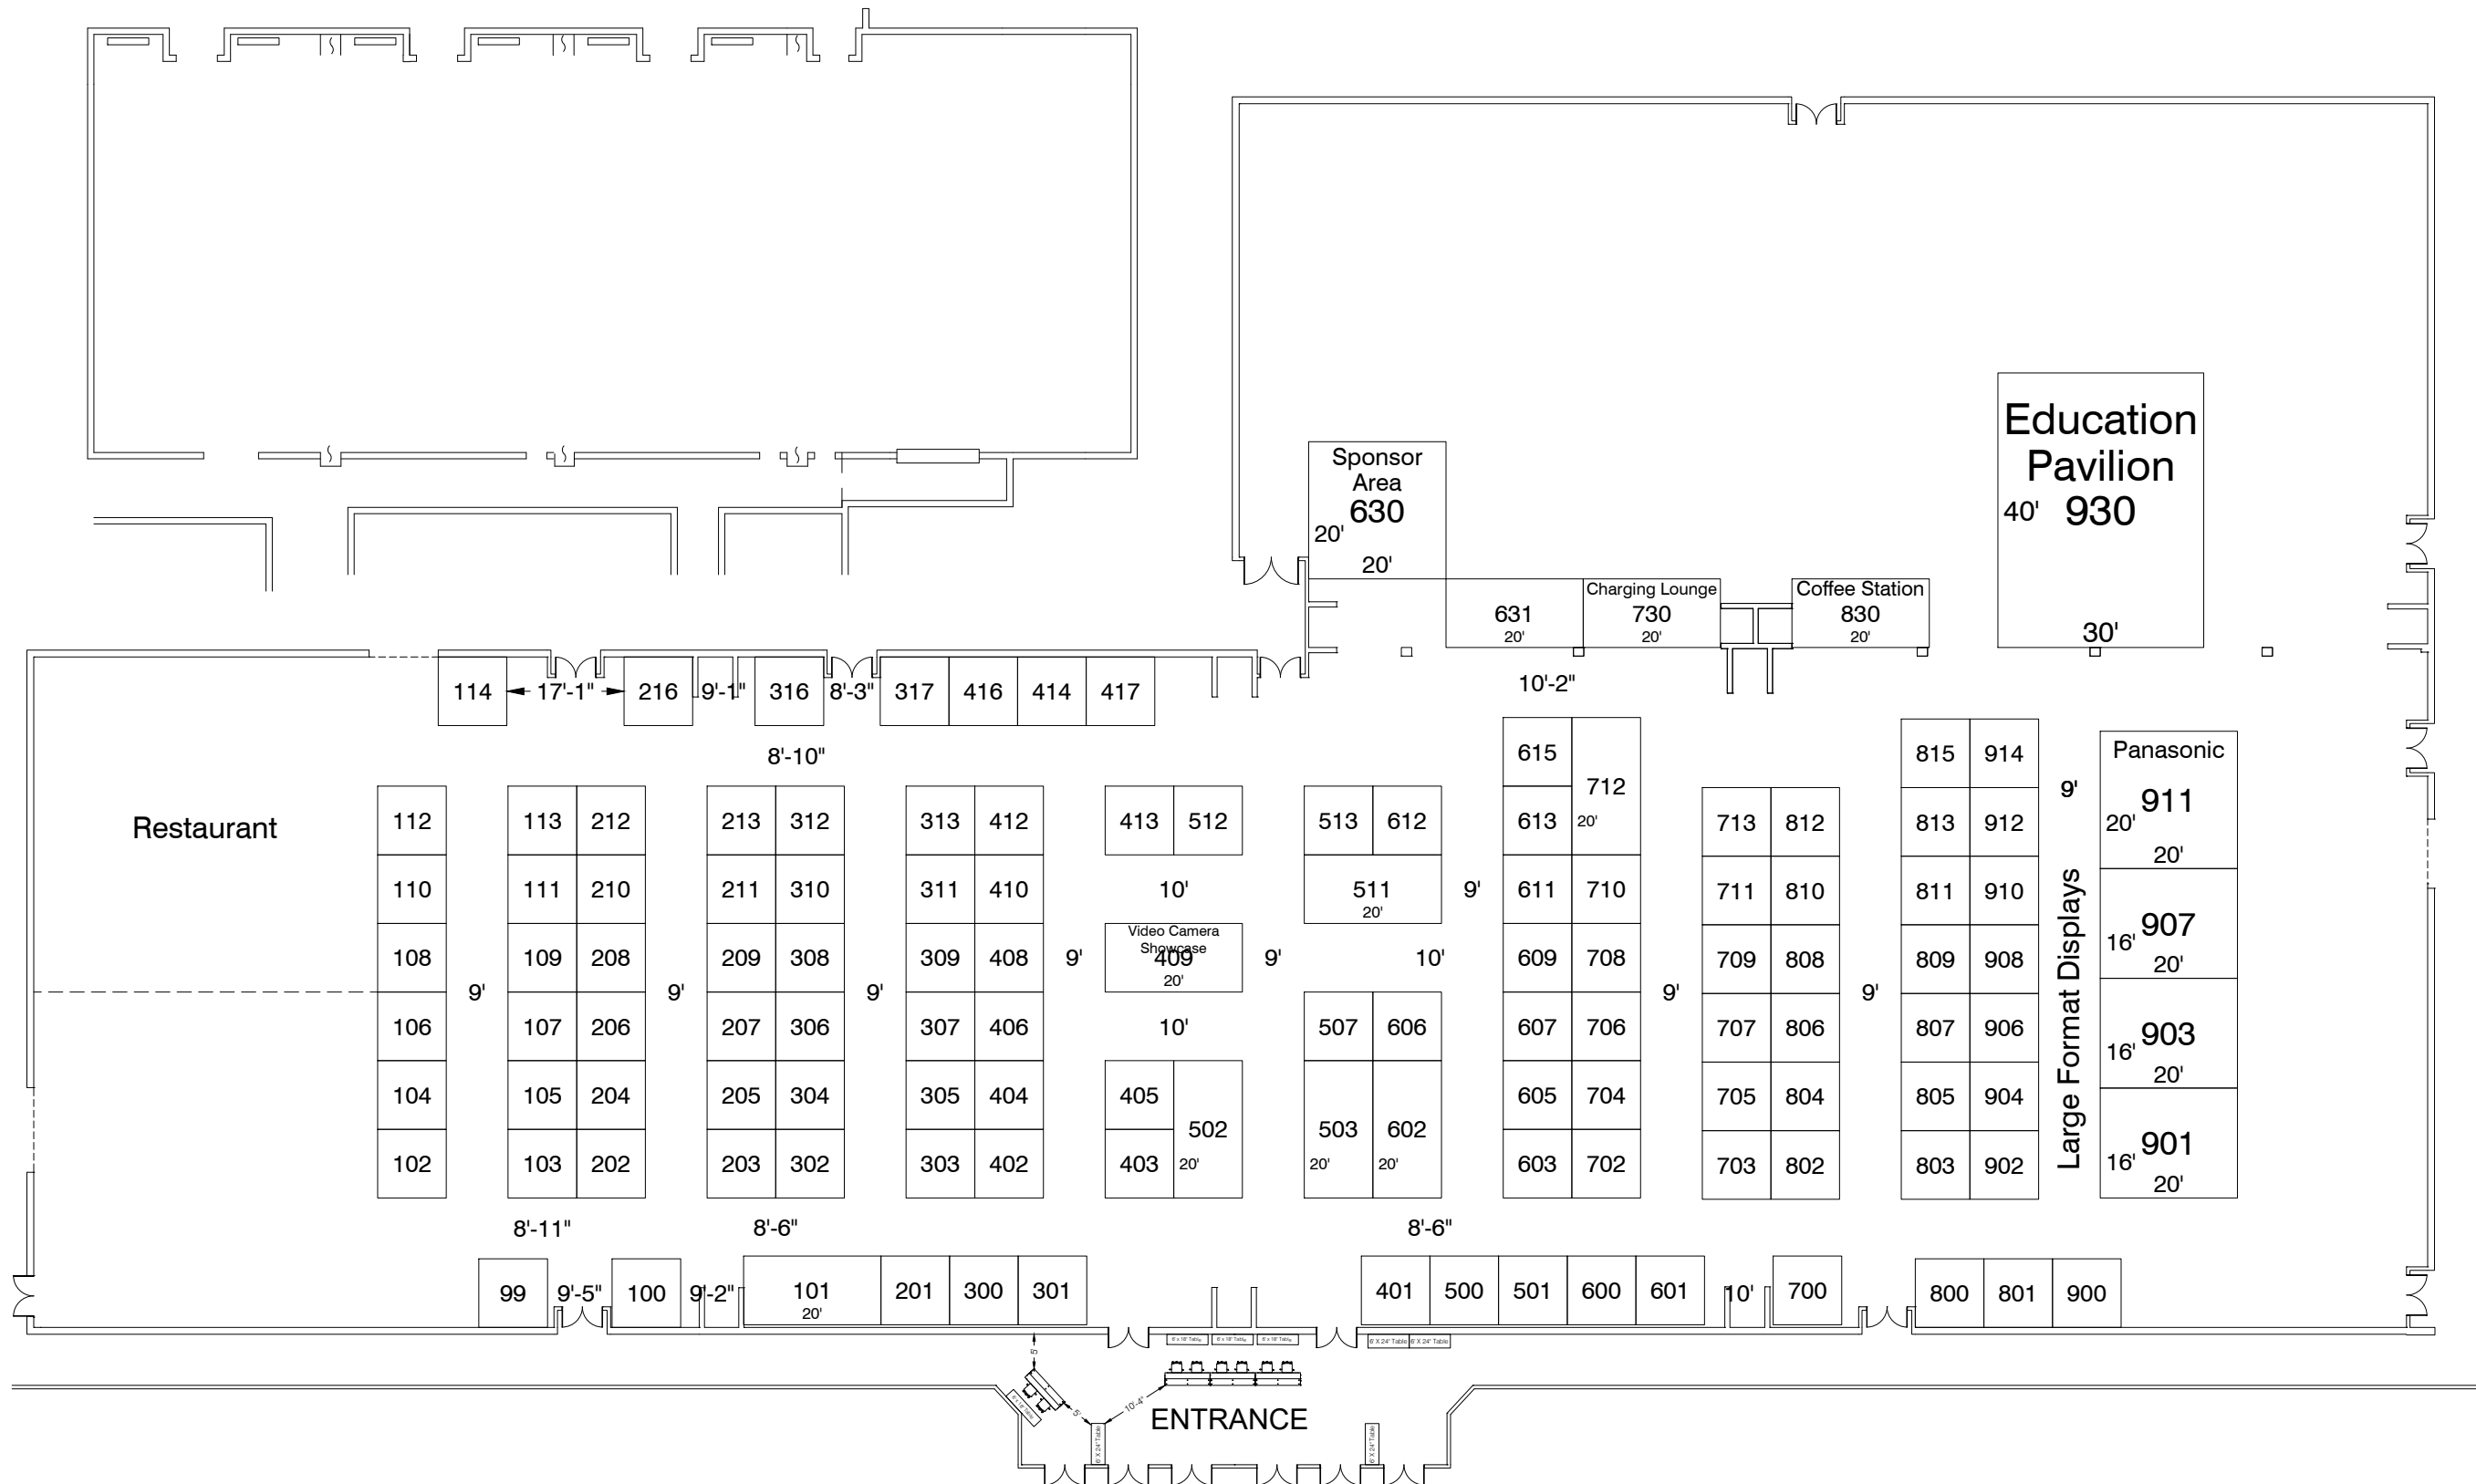

**REVISION**  
Date: 9/19/2022  
By: Nick Falgiano

---

**BOOTH COUNT**

Inventory as of 09/19/2022

Dimension	Size	Qty	SqFt	Rented	Available
10x10	100	109	10,900	0	109
10x20	200	10	2,000	2	8
16x20	320	3	960	0	3
20x20	400	3	1,200	3	0
30x47	1,200	1	1,200	1	0
<b>Totals:</b>		<b>126</b>	<b>16,260</b>	<b>6</b>	<b>120</b>

**BLDG. LEGEND:**

**LINETYPE LEGEND**  
 --- ROLL-UP DOORS  
 --- AIRWALLS

**DRAWING INFO**

Passport Line Item Number:  
**#7935464**  
 Facility:  
 CROWNE PLAZA DENVER AIRPORT  
 Facility Location:  
 LEVEL 1  
 City & State:  
 DENVER, CO  
 Scale: CUSTOM  
 Project #: ----  
 Acct. Sales: ----  
 Acct. Mgmt.: ----  
 Started: 3/9/2022  
 Started By: NICK FALGIANO  
 Prod. Branch: DENVER



**Disclaimer** - This floor plan is preliminary and subject to change pending review and official approval by all authorities having jurisdiction. Every effort has been made to ensure the accuracy of all information contained on this floor plan. However, no warranties, either expressed or implied, are made with respect to this floor plan. If the location of building columns, utilities or other architectural components of the facility is a consideration in the construction or usage of an exhibit, it is the sole responsibility of the exhibitor to physically inspect the facility to verify all dimension and locations.  
 © Copyright 2022, Freeman Co. All rights reserved.

**Confidential and Proprietary** - the information contained herein is the proprietary information of Freeman and by accessing the information, the recipient agrees to keep the information confidential and not disclose it to any third party without the prior consent of Freeman. Recipient also agrees to only use the information for its internal evaluation purposes and for no other purpose, without the prior consent of Freeman.

File Path: C:\Vault\Designs\Projects\Rocky Mountain Audio Video Expo\RMAVE2210\Event\Floor Plans\RMAVE 2210.dwg | Tab Name: L7935464.FP