

# ROCKY MOUNTAIN AUDIO VIDEO EXPO

11/03/21 - 11/04/21

CROWNE PLAZA DENVER AIRPORT - HALL A-E - DENVER, CO

**REVISION**

Date: 10/6/2021  
By: Dawn Minagil

**BOOTH COUNT**

Inventory as of 10/06/2021	Standard	Dimension	Size	Qty	SqFt	Rented	Available
		8'x10'	80	86	6,880	0	86
		10'x15'	150	1	150	1	0
		20'x20'	400	3	1,200	0	3
		20'x40'	800	1	800	1	0
<b>Totals:</b>			91	9,060	2	89	

**BLDG. LEGEND:**

- LINETYPE LEGEND**
- ROLL-UP DOORS
  - AIRWALLS
  - \* = DENOTES LAST IN FIRST OUT
  - ~ ~ ~ = 8' HIGH DRAPE

**DRAWING INFO**


Passport Line Item Number:  
**#6650358**  
Facility:  
CROWNE PLAZA DENVER AIRPORT

Facility Location:  
HALL A-E  
City & State:  
DENVER, CO  
Scale: CUSTOM  
Project #: ---  
Acct. Sales: ---  
Acct. Mgmt.: ---  
Started: 10/6/2021  
Started By: JUSTINE L. JENSEN  
Prod. Branch: DENVER

**FREEMAN**

**Disclaimer** - This floor plan is preliminary and subject to change pending review and official approval by all authorities having jurisdiction. Every effort has been made to ensure the accuracy of all information contained on this floor plan. However, no warranties, either expressed or implied, are made with respect to this floor plan. If the location of building columns, utilities or other architectural components of the facility is a consideration in the construction or usage of an exhibit, it is the sole responsibility of the exhibitor to physically inspect the facility to verify all dimension and locations.  
© Copyright 2021, Freeman Co. All rights reserved.

**Confidential and Proprietary** - the information contained herein is the proprietary information of Freeman and by accessing the information, the recipient agrees to keep the information confidential and not disclose it to any third party without the prior consent of Freeman. Recipient also agrees to only use the information for its internal evaluation purposes and for no other purpose, without the prior consent of Freeman.

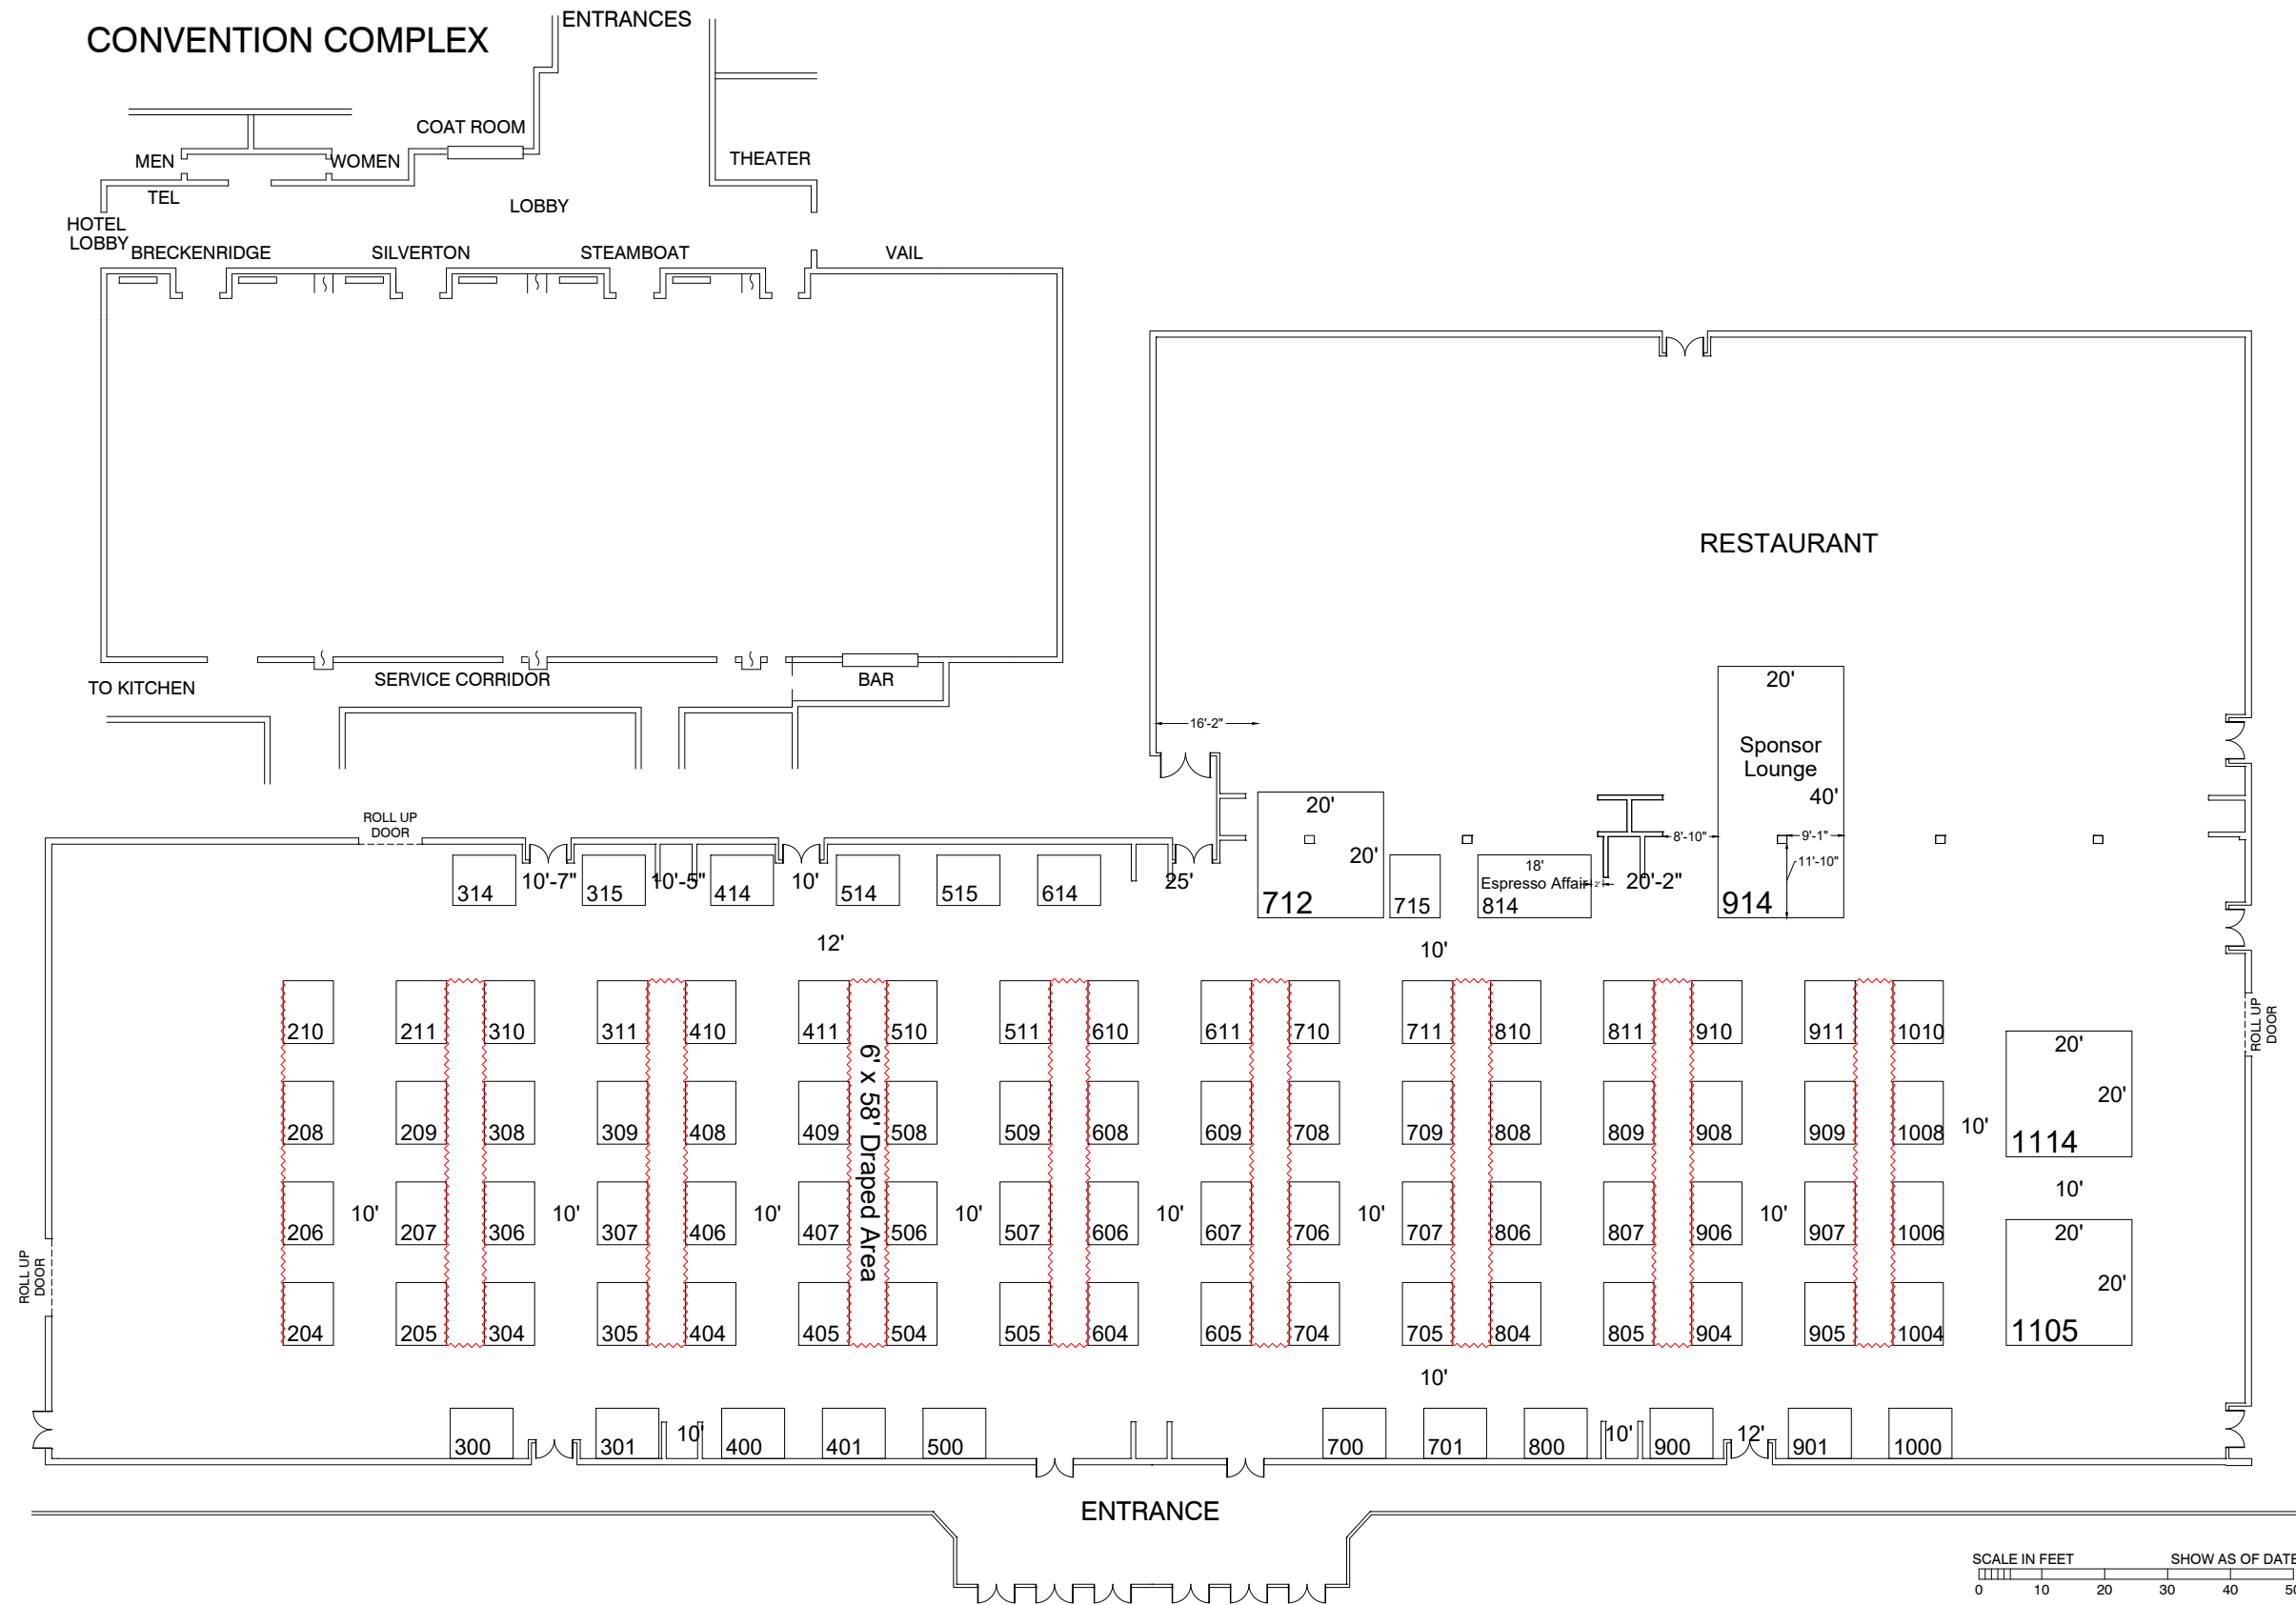

SCALE IN FEET      SHOW AS OF DATE  
0    10    20    30    40    50

File Path: C:\Vault\Designs\Projects\Rocky Mountain Audio Video Expo\IRMAVE2111\Event\Floor Plans\IRMAVE21.dwg | Tab Name: OVERALL L6650358 FP